

Well Construction Details and  
Log of Boring RIPZ-20

Final Remedial Investigation Report  
Casmalia Resources Superfund Site  
Casmalia, California

PLATE

# E9-31



|       |            |         |            |          |             |
|-------|------------|---------|------------|----------|-------------|
| DRAWN | JOB NUMBER | CHECKED | CHK'D DATE | APPROVED | APPR'D DATE |
| CN    | 4088097619 | WJF     | 1/11       | WBC      | 1/11        |

# Well Construction Details

Date 10/26/04  
 Driller Air Rotary  
 Drilling Method ARCH  
 Sampler Continuous Core  
 Hammer Weight NA Drop NA  
 Logged by Datum  
 Surface Elevation 559.31 Hole Dia. 6.5 in.  
 Northing 505720.871 Easting 1236860.207

Recovery (inches)  
 PID Reading (ppm)

Depth (ft.)  
 Sample

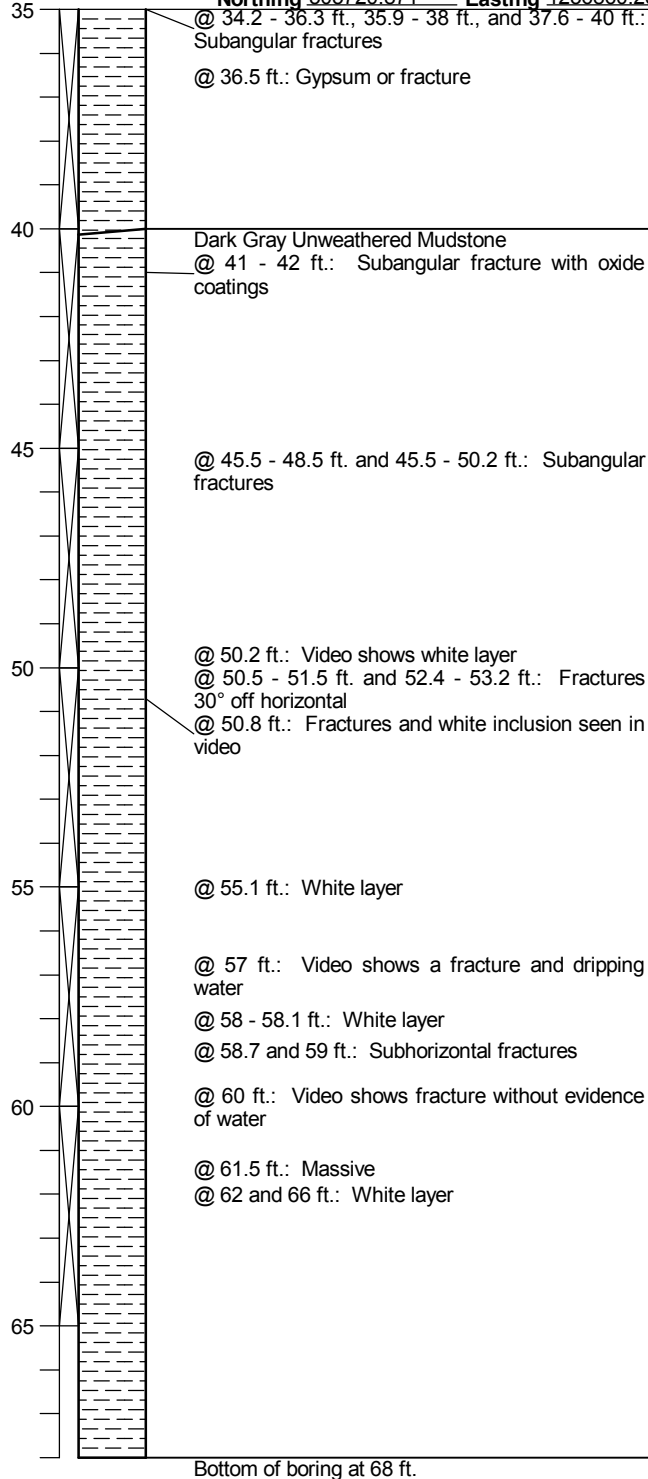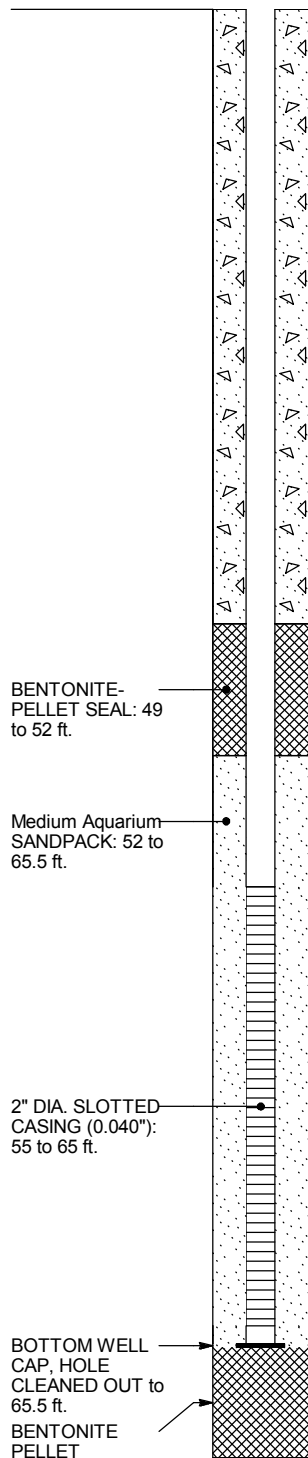

BORING\_WELL2\_CASMAIARIFS.GPJ GEOL.GDT 12/13/10

## Well Construction Details and Log of Boring RIPZ-20

Final Remedial Investigation Report  
 Casmalia Resources Superfund Site  
 Casmalia, California

PLATE

E9-31

|       |            |         |            |          |             |
|-------|------------|---------|------------|----------|-------------|
| DRAWN | JOB NUMBER | CHECKED | CHK'D DATE | APPROVED | APPR'D DATE |
| CN    | 4088097619 | WJF     | 1/11       | WBC      | 1/11        |